



SECTIONAL ELEVATION


PROVISION FOR COVE LIGHT

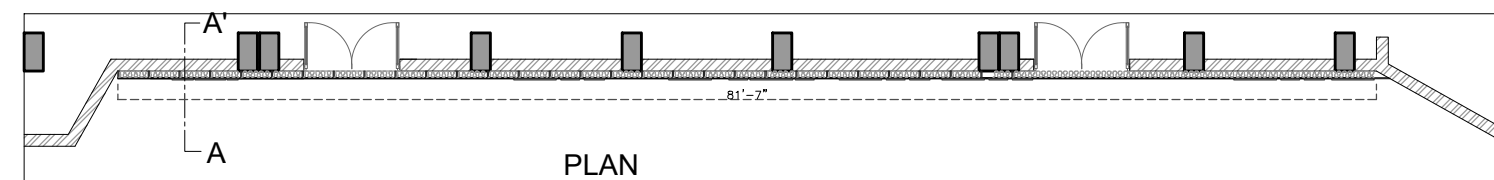


PLAN

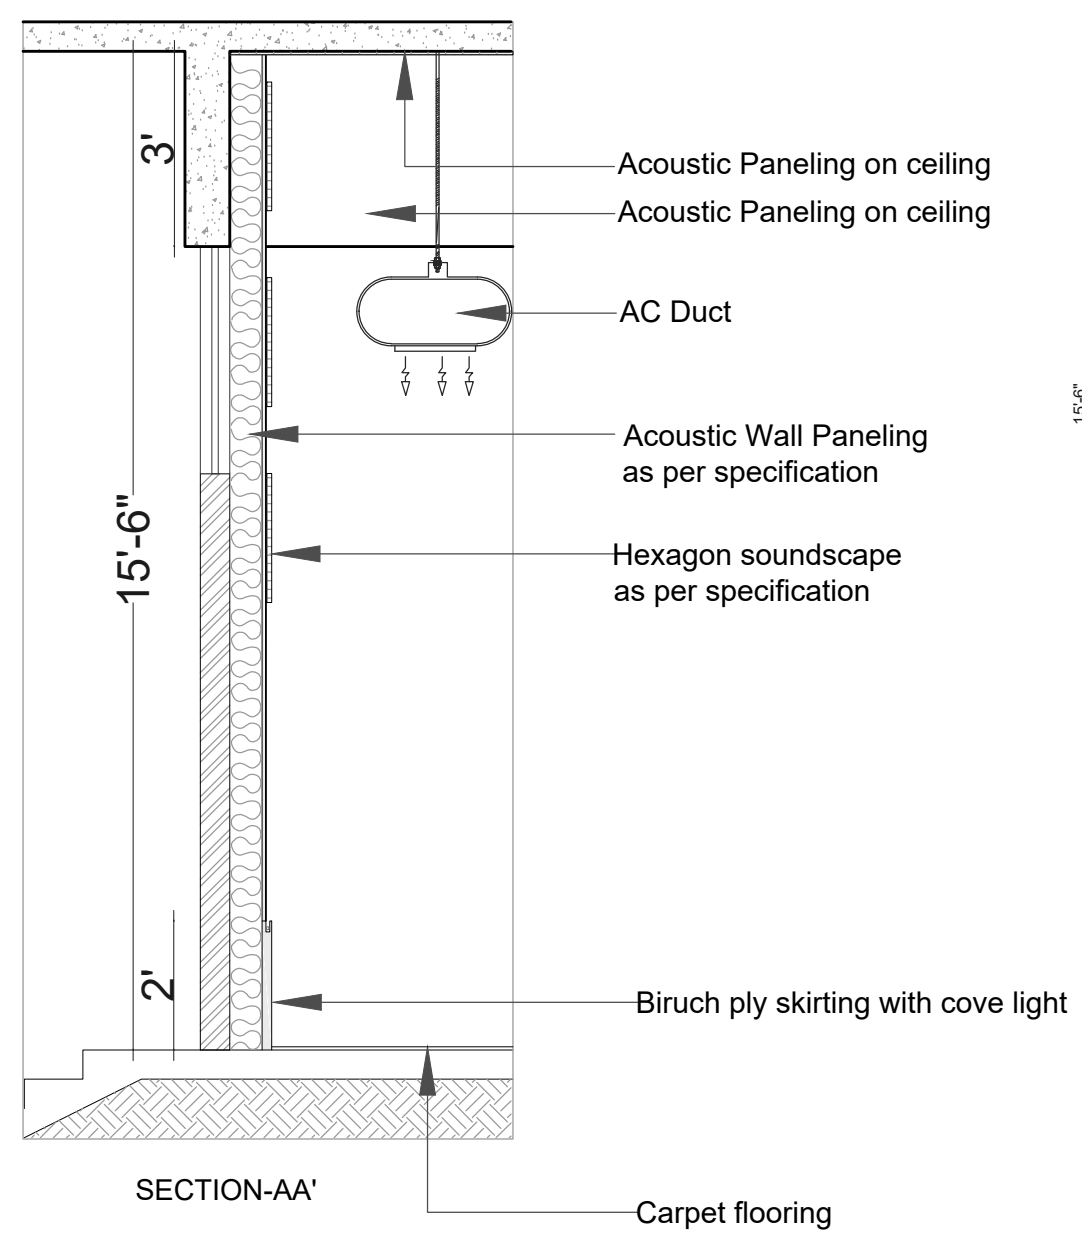


SECTION-AA'

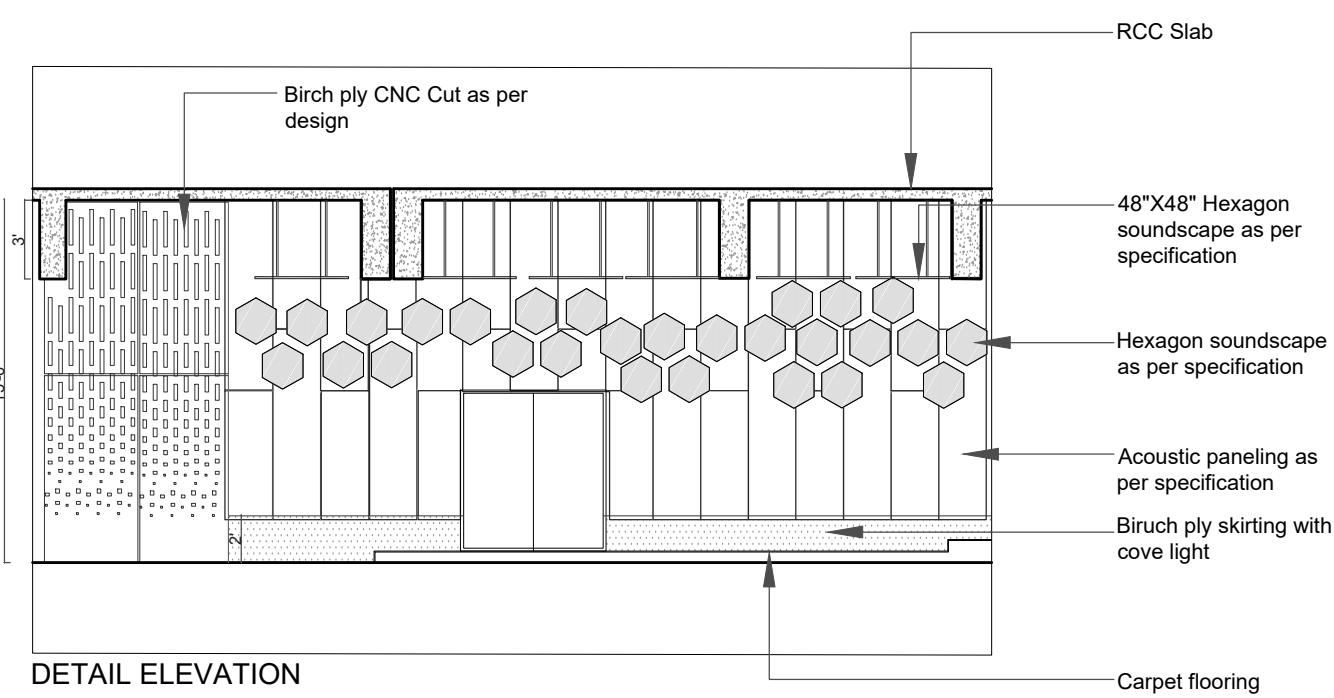

DETAIL ELEVATION

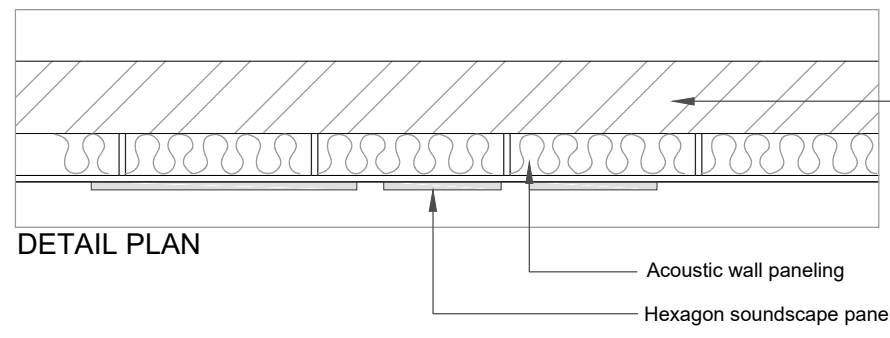

DETAIL PLAN

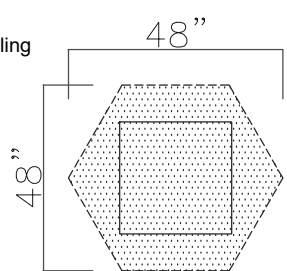

PROJECT KEYPLAN

SPECIFICATIONS:

SUFFIX	DATE	REVISIONS


PROJECT  
**JNAFAU AUDITORIUM**  
 AT MASABTANK

TITLE  
**FALSE CEILING DETAILS**

SCALE - NTS | DATE : 08.05.2019

DWG. NO. | APPROVED BY: | DRAWN | CHECKED

ACCESS KEY



ARCHITECTURE AND DESIGN OFFICE

143, Road No:13, Banjara Hills, Hyderabad - 34  
 TEL: +9140 66255454, FAX: +9140 23301778

THIS DRAWING IS THE PROPERTY AND COPYRIGHT OF © NANDU ASSOCIATES  
 IT SHALL NOT BE COPIED, REPRODUCED OR USED WITHOUT WRITTEN CONSENT, DO NOT SCALE THE DRAWING